
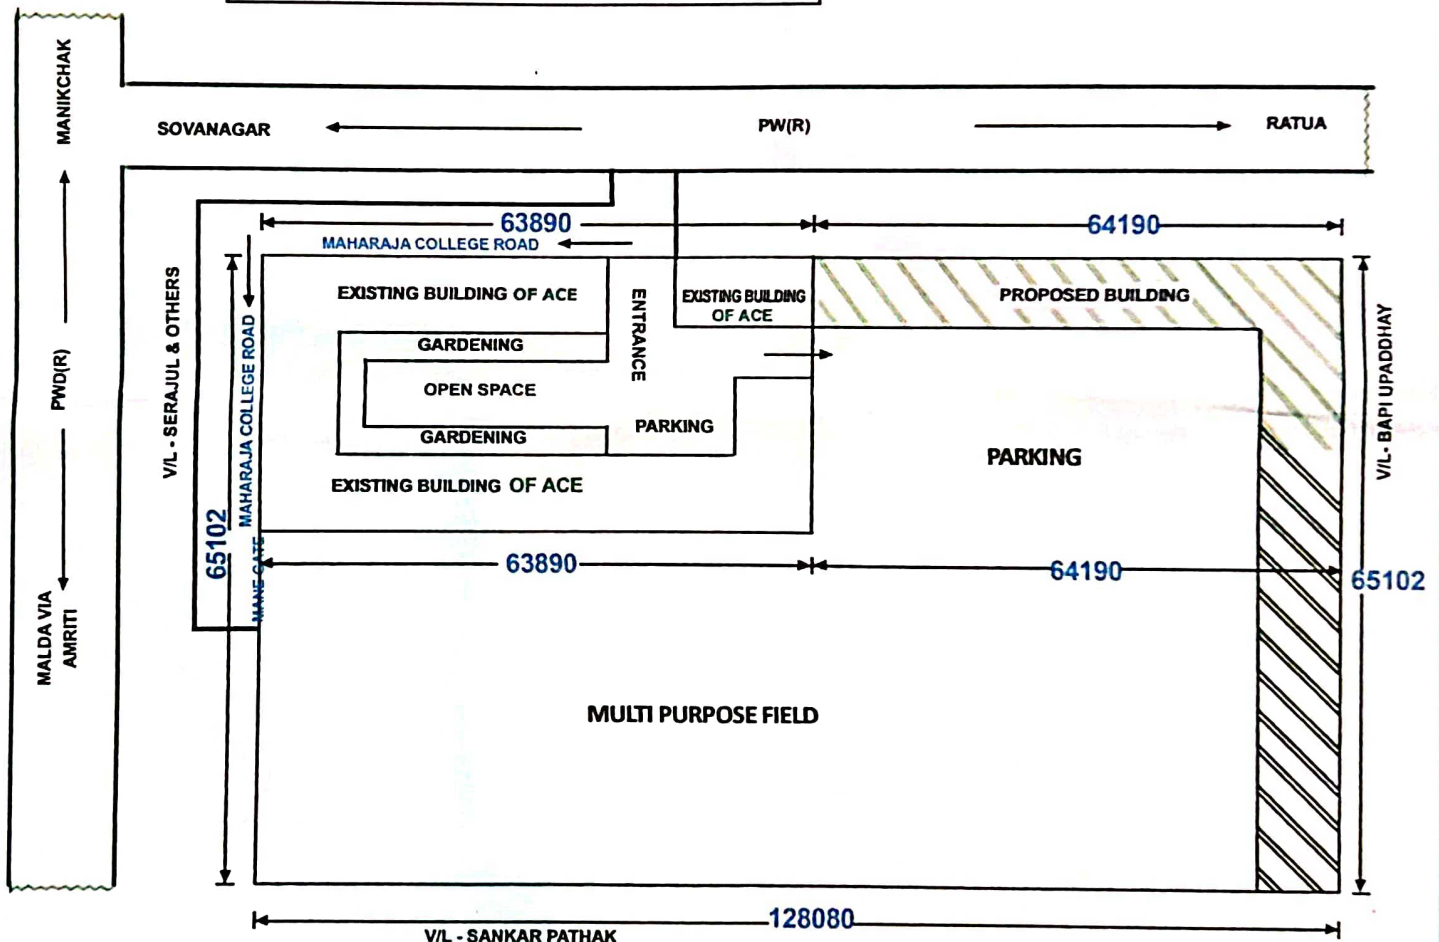


**PROPOSED SITE PLAN OF MAHARAJA COLLEGE OF EDUCATION (COMPOSITE D.EL.ED & B.ED.)
AT VILLAGE- MADIAGHAT (SOVANAGAR) ,P.O - EKBORNA, P.S - RATUA, DIST- MALDA, PIN - 732204, (W.B)
SCHEDULE OF LAND:- L.R. PLOT NOS- 421, L.R. KH . NO- 794, JL NO- 137, MOUZA- SULTANPUR, DIST, MALDA, PIN- 732204
ADMINISTERED & MANAGED BY: SRI SRI RAMKRISHNA EDUCATIONAL & WELFARE TRUST**

AREA STATEMENT	
TOTAL LAND AREA:	= 102 DEC (4110.124 SQM / 44240.96 SQFT)
BUILT UP AREA G.F.	= 1010.00 SQM
BUILT UP AREA F.F.	= 1010.00 SQM
BUILT UP AREA S.F.	= 1010.00 SQM
BUILT UP AREA TH. F.	= 1010.00 SQM
TOTAL BUILT UP AREA	= 4040 SQM / 43486.156 SQFT
PARKING SPACE	= 400 SQM
MULTIPURPOSE FIELD	= 2700 SQM

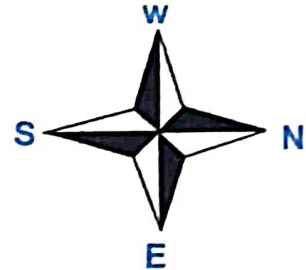

Jan 01.02.2015
Revenue Officer
B.L. & L.R.O. Office
Ratua-II, Malda

COUNTER SIG. BY

R. Palde 30/01/2015
Assistant Engineer
(P & RD)
Malda Zilla Parishad
MALDA

DRAWN BY

30.01.2015
30.01.2015
B.Sc. Engg
M.L. Dey
M.L. Dey

SIG. OF PRODHAN

31.01.2015
Prodhan
Araidanga Gram Panchayat
Ratua-II, Malda.

SIG. OF COLLEGE AUTHORITY

30/01/2015
Secretary
Sri Sri Ramkrishna Educational
& Welfare Trust
Vill. Madia Ghat, (Sovanagar) P.O. Ekborna
P.S. Ratua, Dist. Malda Pin-732204